



PLATE 4-1 EXAMPLE CROSS-SECTION OF PROPOSED BRIDGE

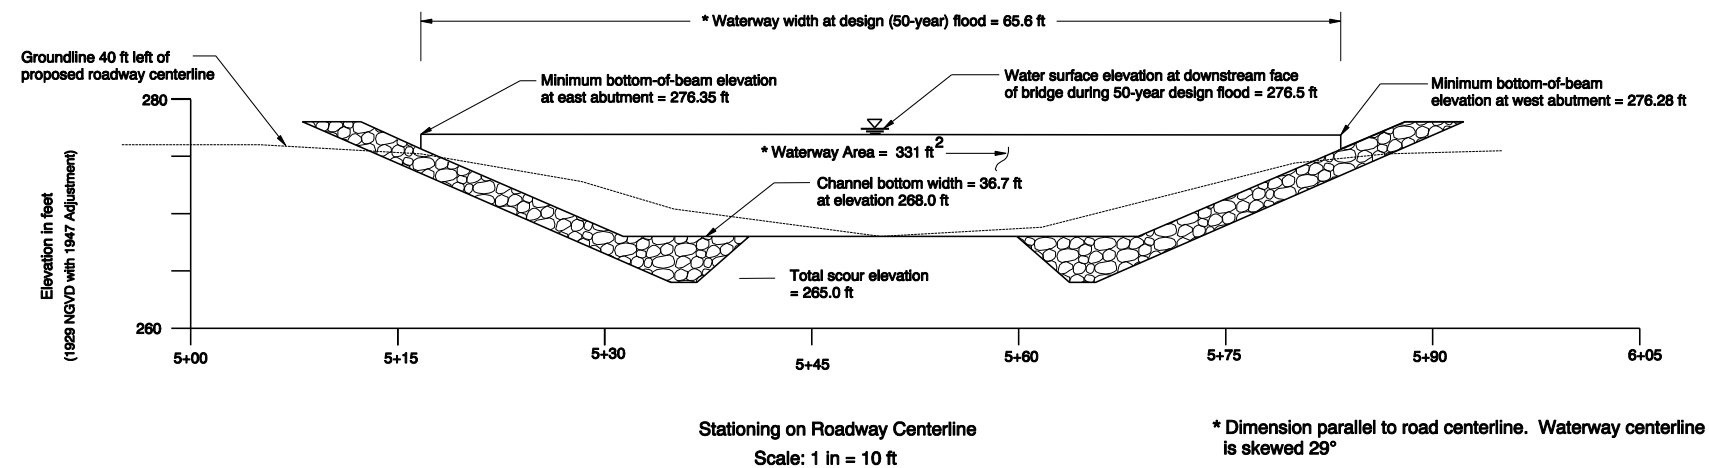

CROSS-SECTION VIEW OF DOWNSTREAM FACE OF BRIDGE

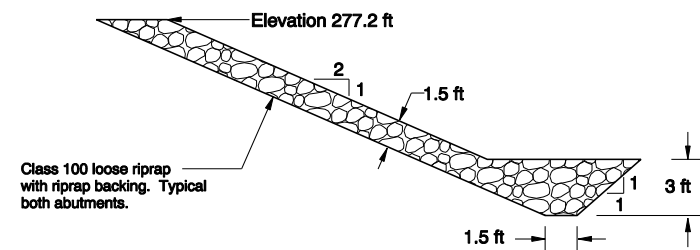

RIPRAP DETAIL

FIGURE 1: CROSS-SECTION OF PROPOSED BRIDGE

	DATE	REVISION	BY
	- -	-	xx

Accompanied By Drawings

 OREGON DEPARTMENT OF TRANSPORTATION				
Oak Creek Bridge Pacific Highway - Lebanon (RR Tracks) M.P. 12.48 Corvallis - Lebanon Highway Linn County				
Reviewed By - (name) Designed By - (name) Drafted By - (name)	<table><tr><td>STRUCTURE NO. 18463</td></tr><tr><td>BRIDGE DWG. NO. _____</td></tr><tr><td>SHEET NO. _____</td></tr></table>	STRUCTURE NO. 18463	BRIDGE DWG. NO. _____	SHEET NO. _____
STRUCTURE NO. 18463				
BRIDGE DWG. NO. _____				
SHEET NO. _____				
HYDRAULIC DATA				