

PLATE 4-2: EXAMPLE CULVERT
 ELEVATION VIEW DRAWING

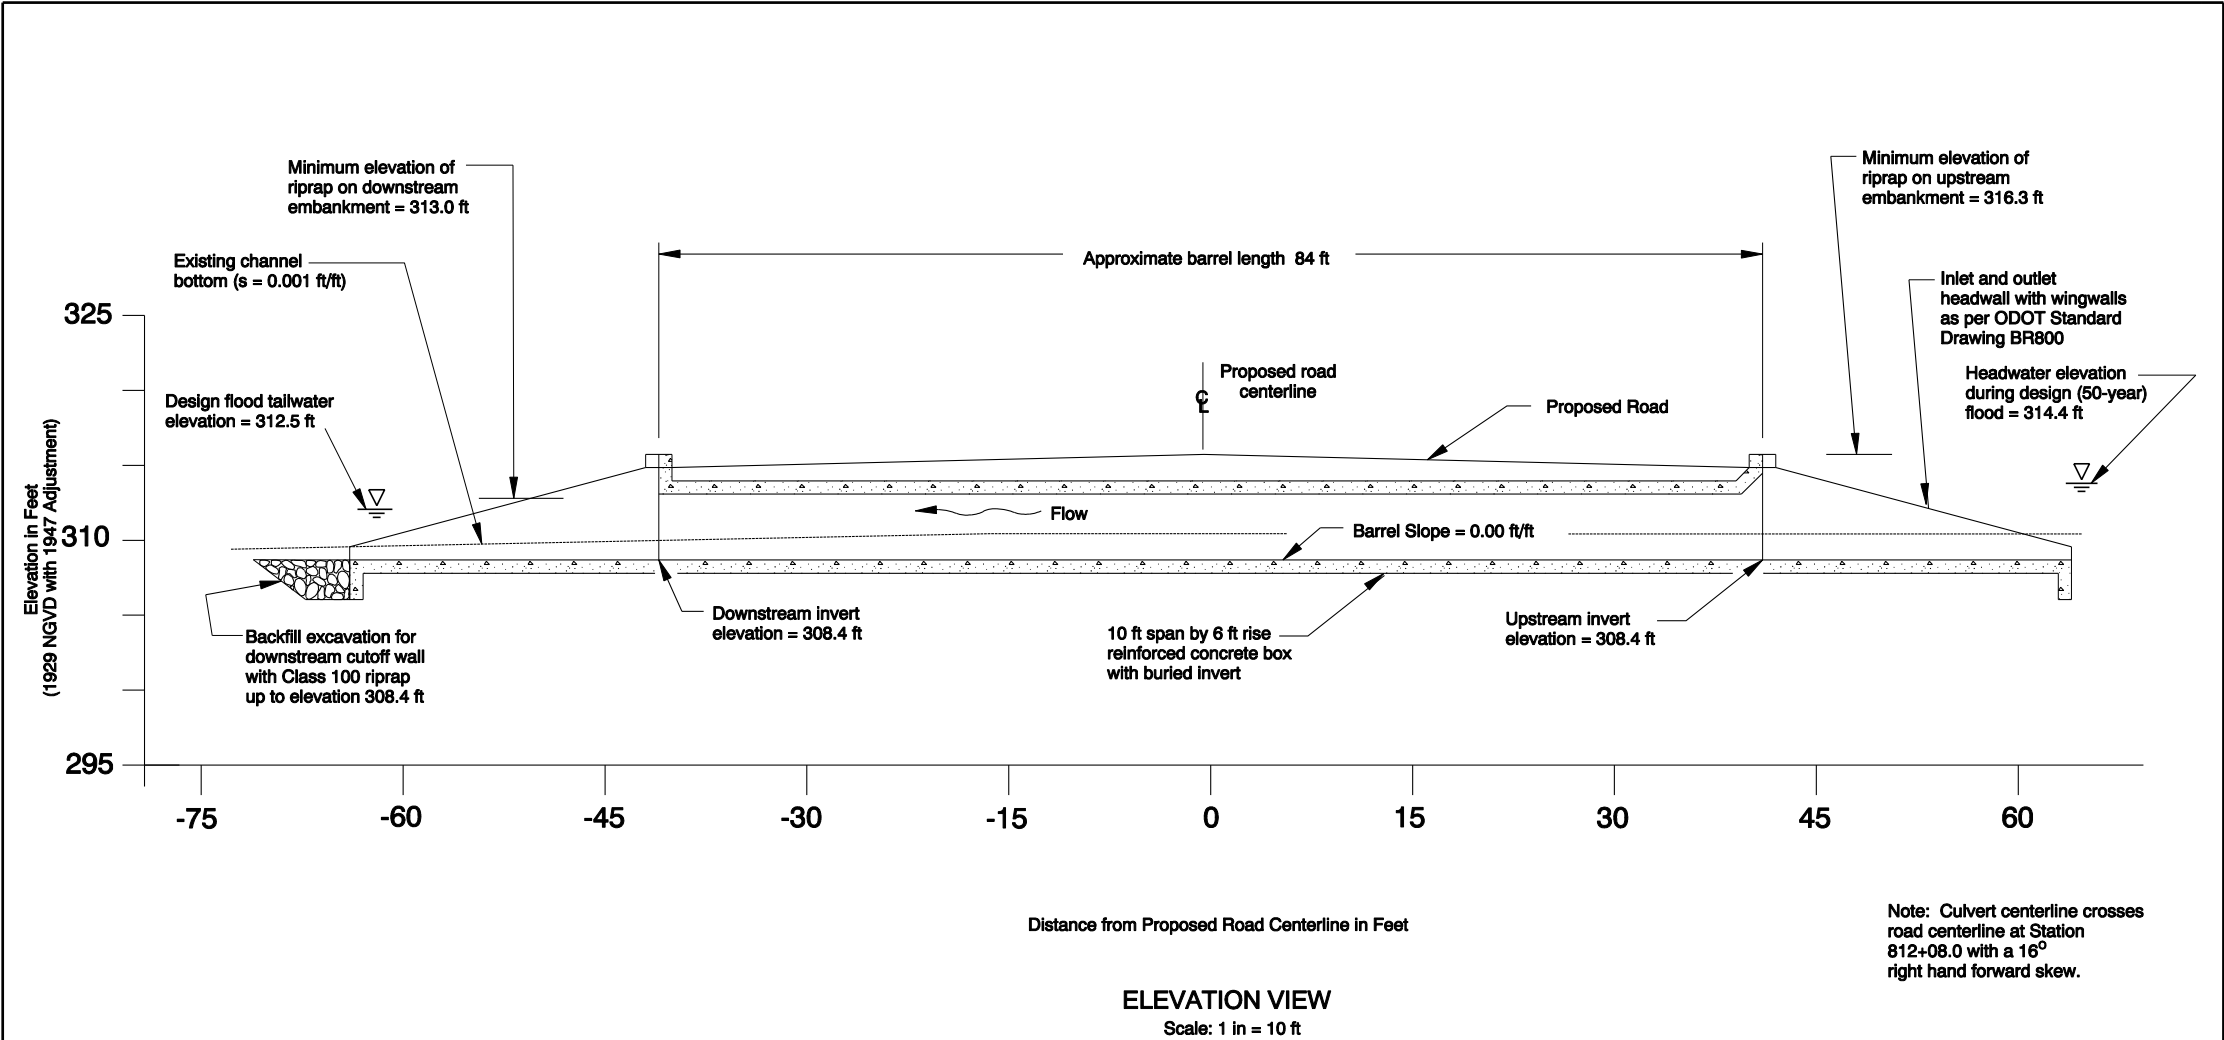


FIGURE 1: ELEVATION VIEW OF PROPOSED CROSS-CULVERT

DATE	REVISION	BY
- -	-	xx

Accompanied By Drawings

OREGON DEPARTMENT OF TRANSPORTATION	
LITTLE OAK CREEK CULVERT PACIFIC HIGHWAY - LEBANON (RR TRACKS) SECTION CORVALLIS - LEBANON HIGHWAY, M.P. 15.40 LINN COUNTY	
Reviewed By - (name)	STRUCTURE NO.
Designed By - (name)	18496
Drafted By - (name)	BRIDGE DWG. NO.
HYDRAULIC DATA	
SHEET NO.	